

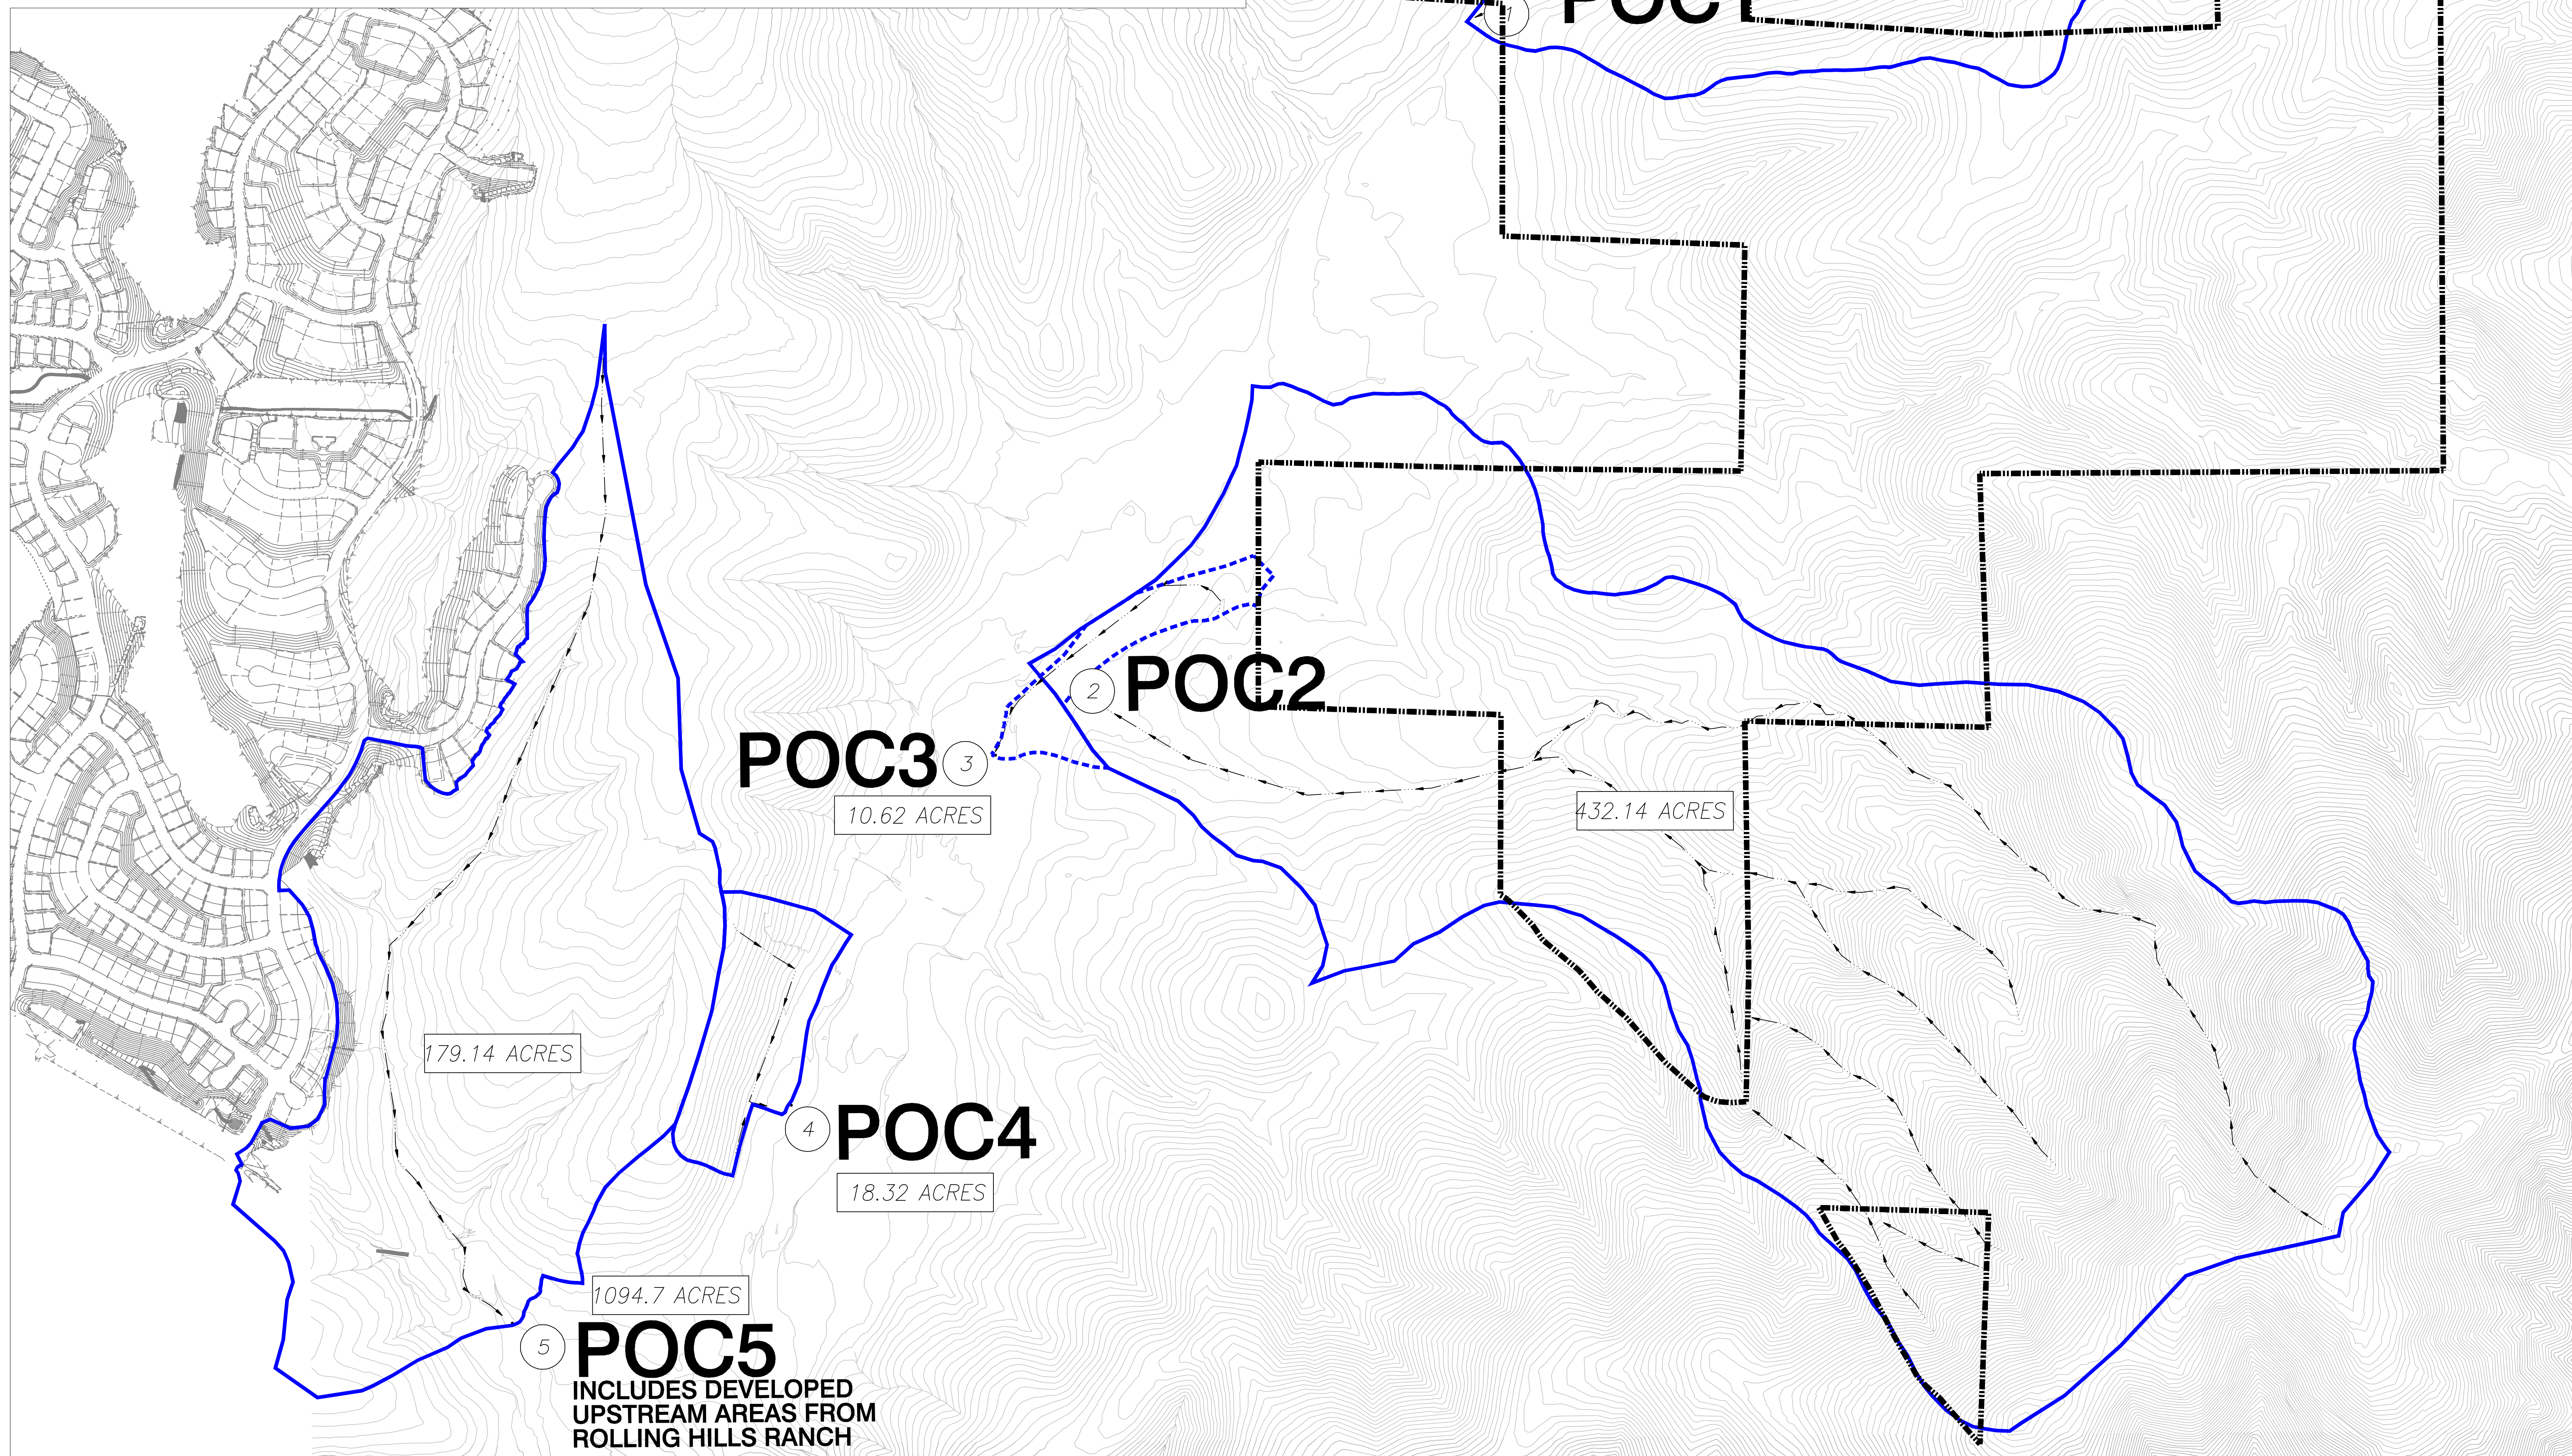
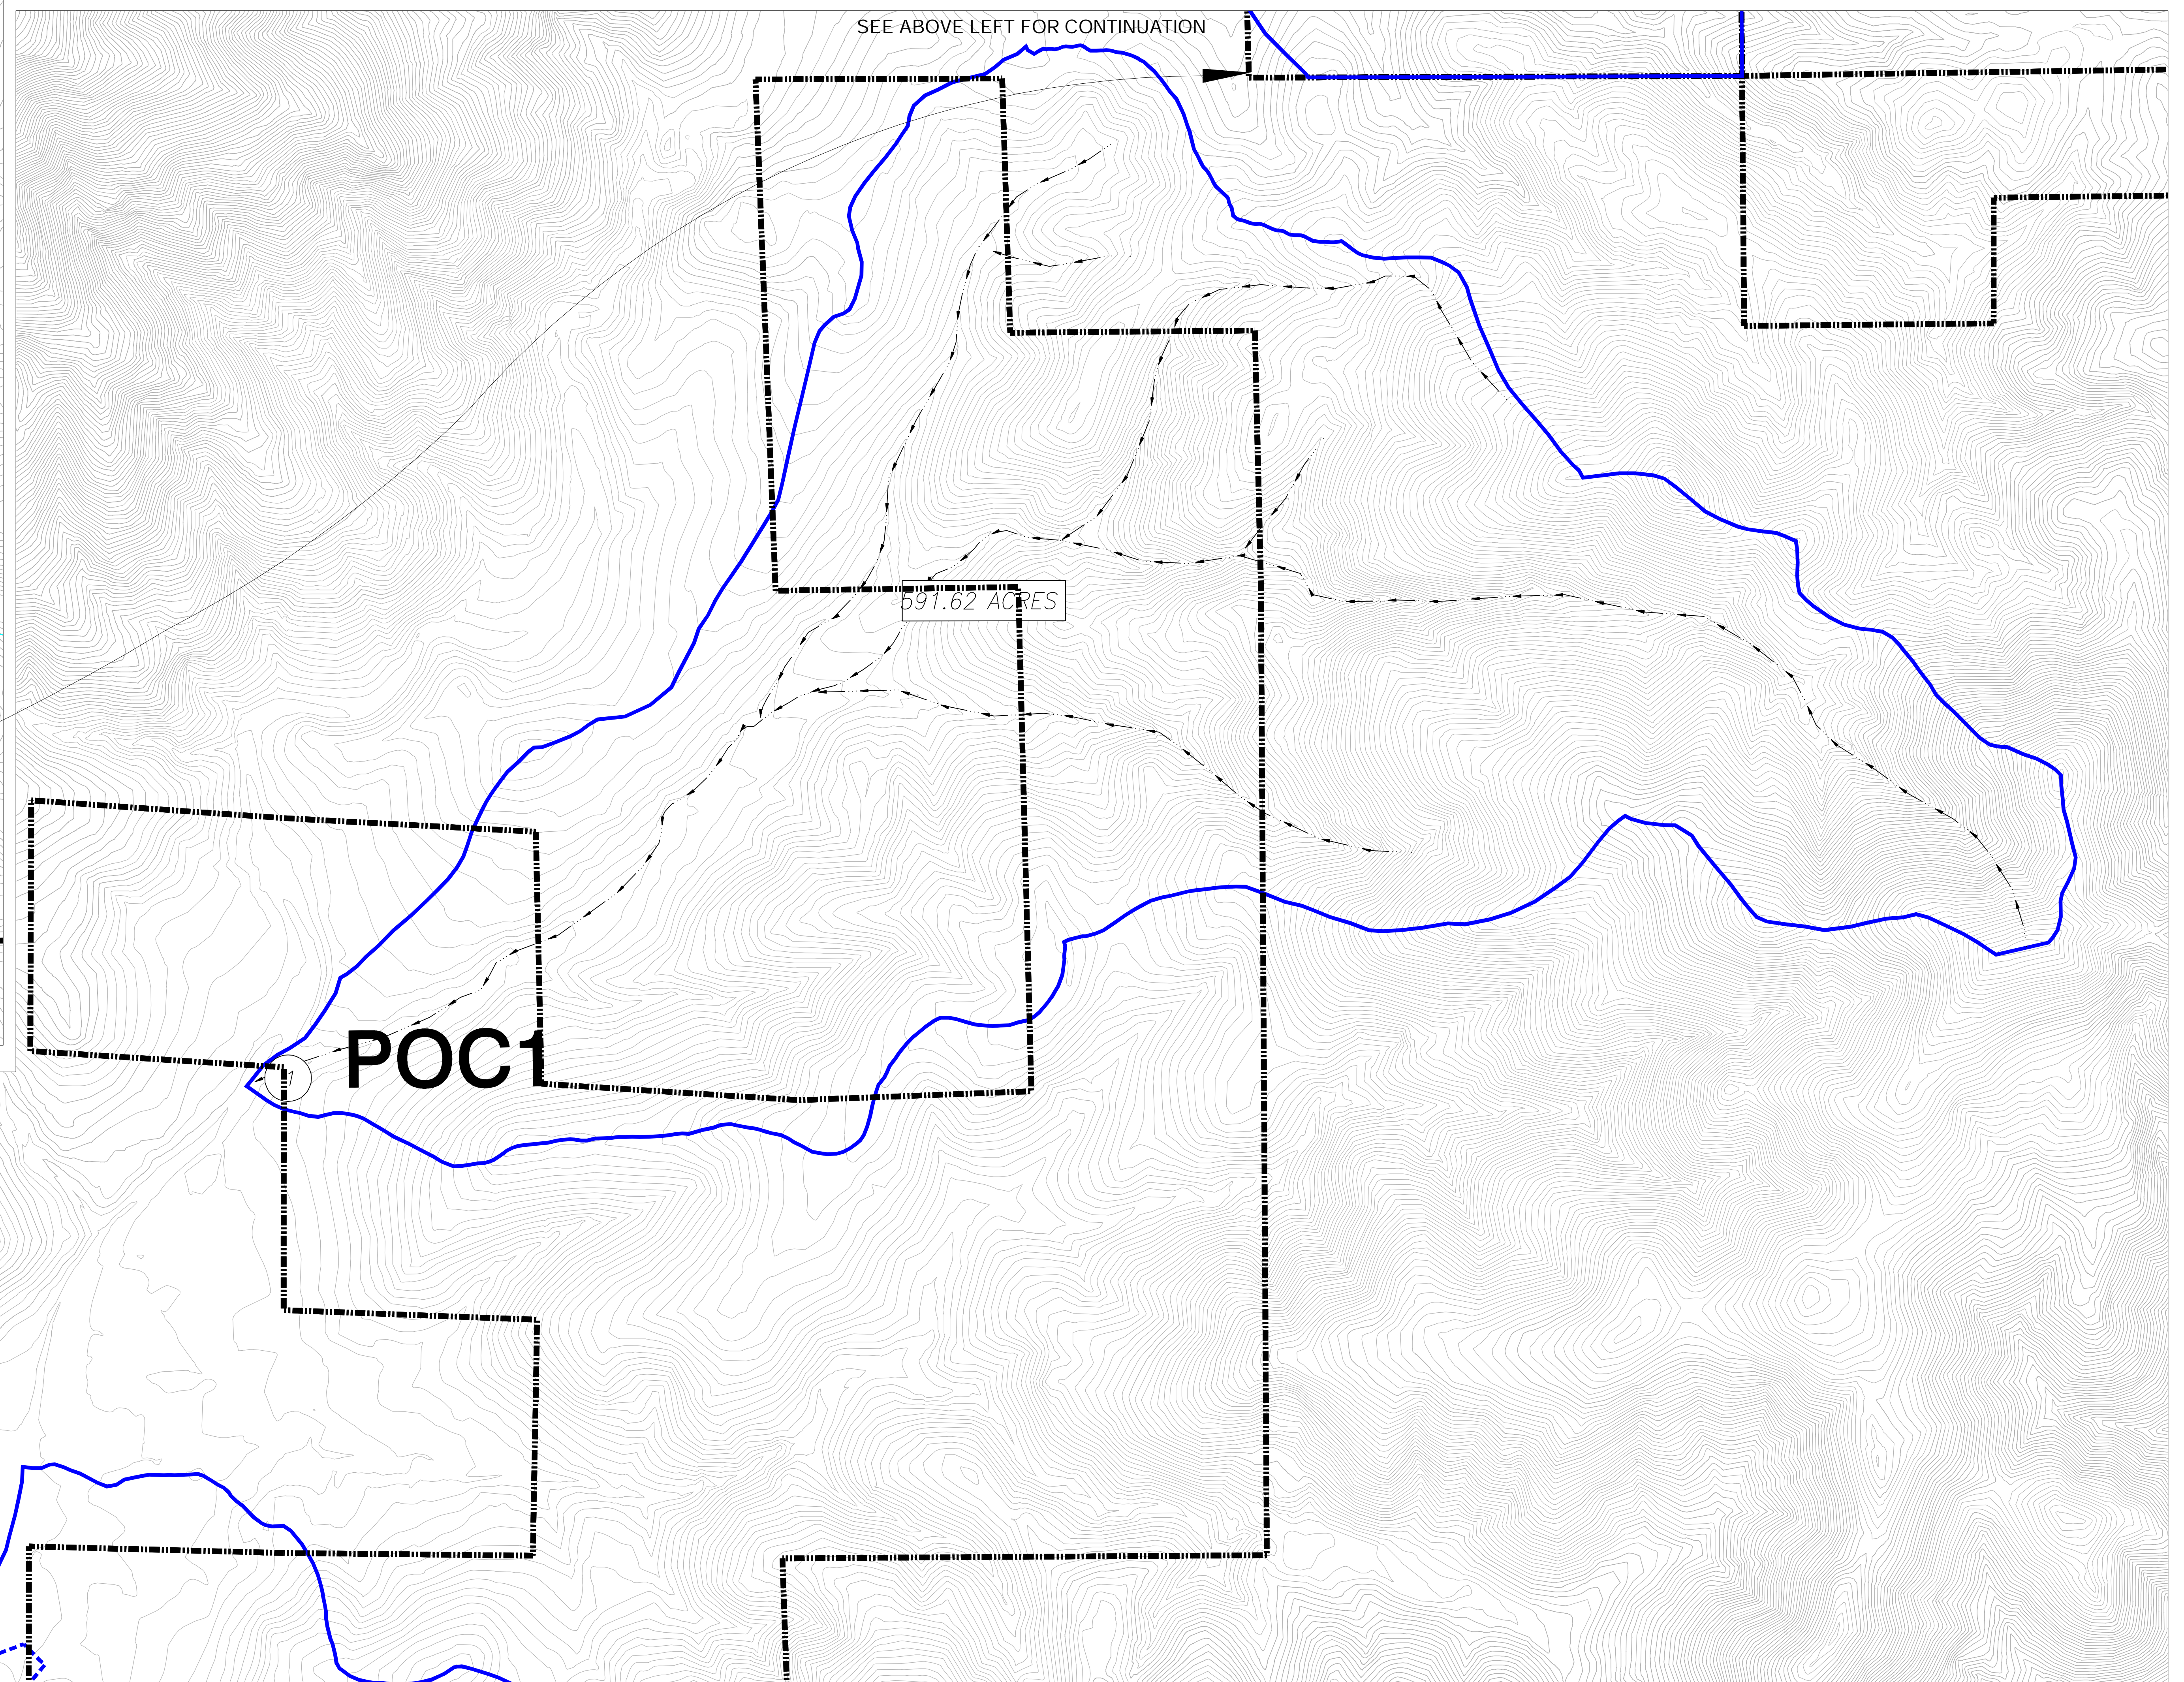


SECTION 9 – Hydromodification Watershed Maps

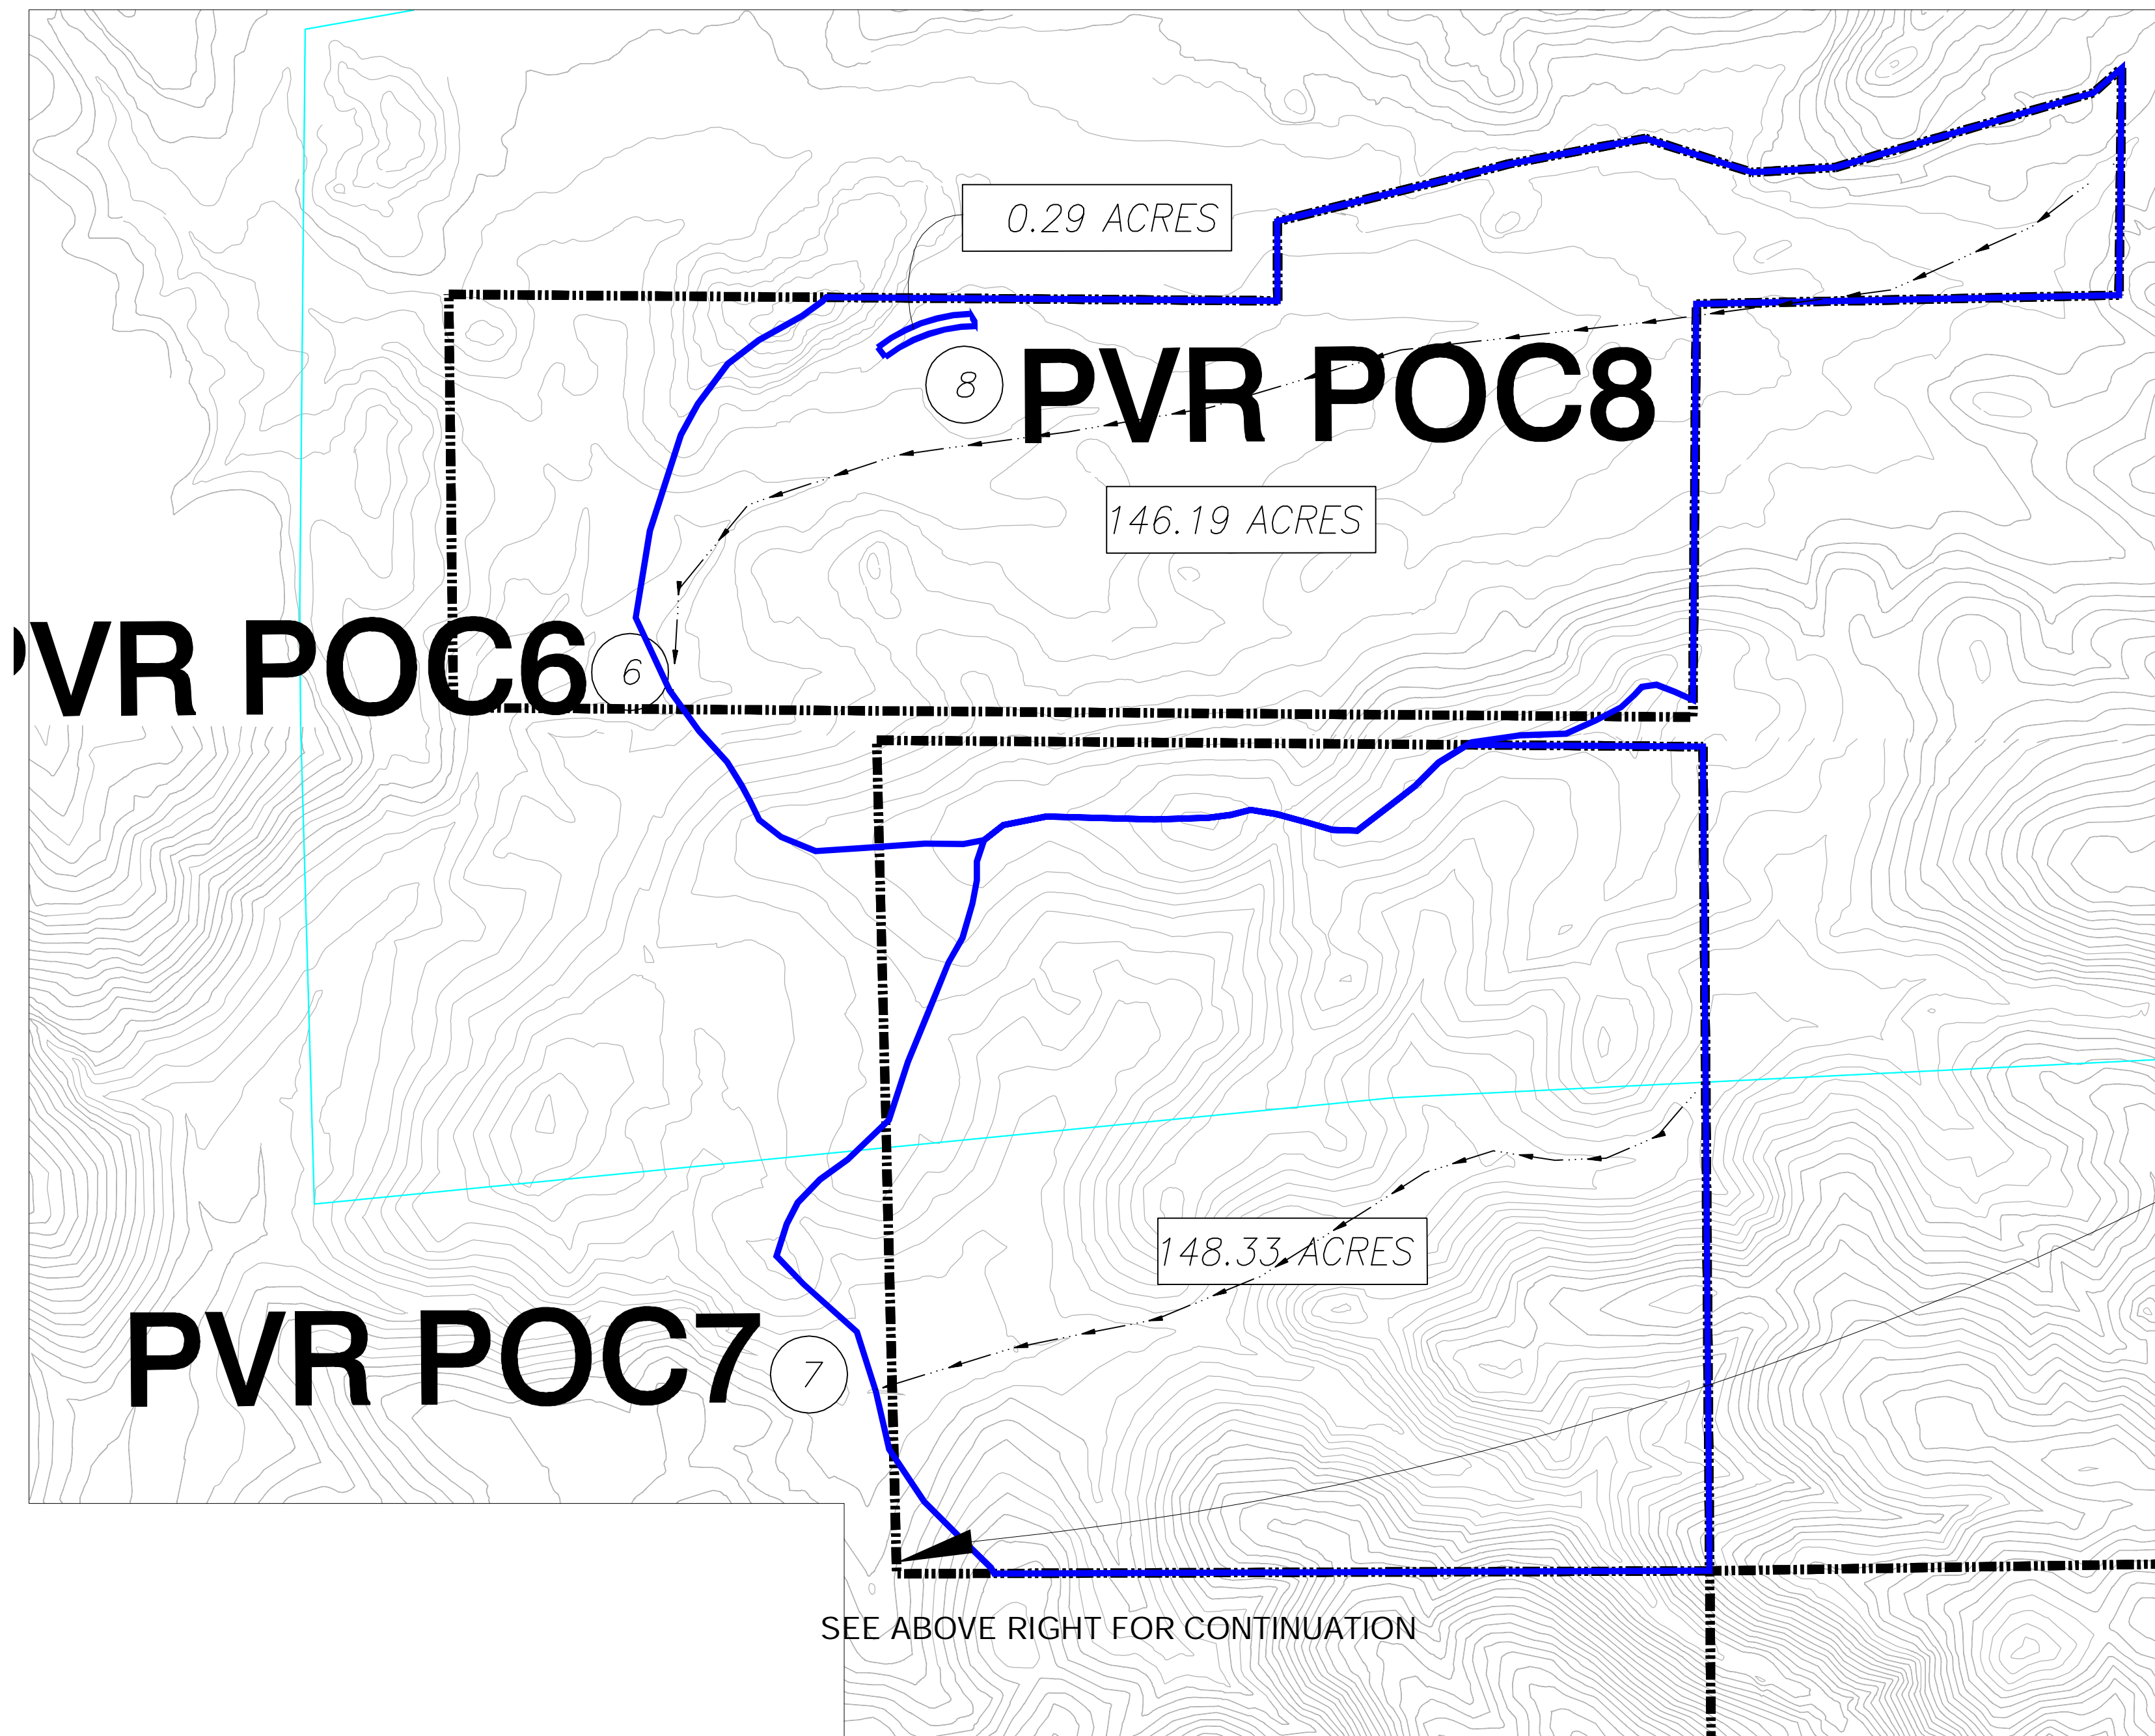


LEGEND:	
	POINT OF COMPLIANCE
	DRAINAGE AREA
	SUBAREA BOUNDARY

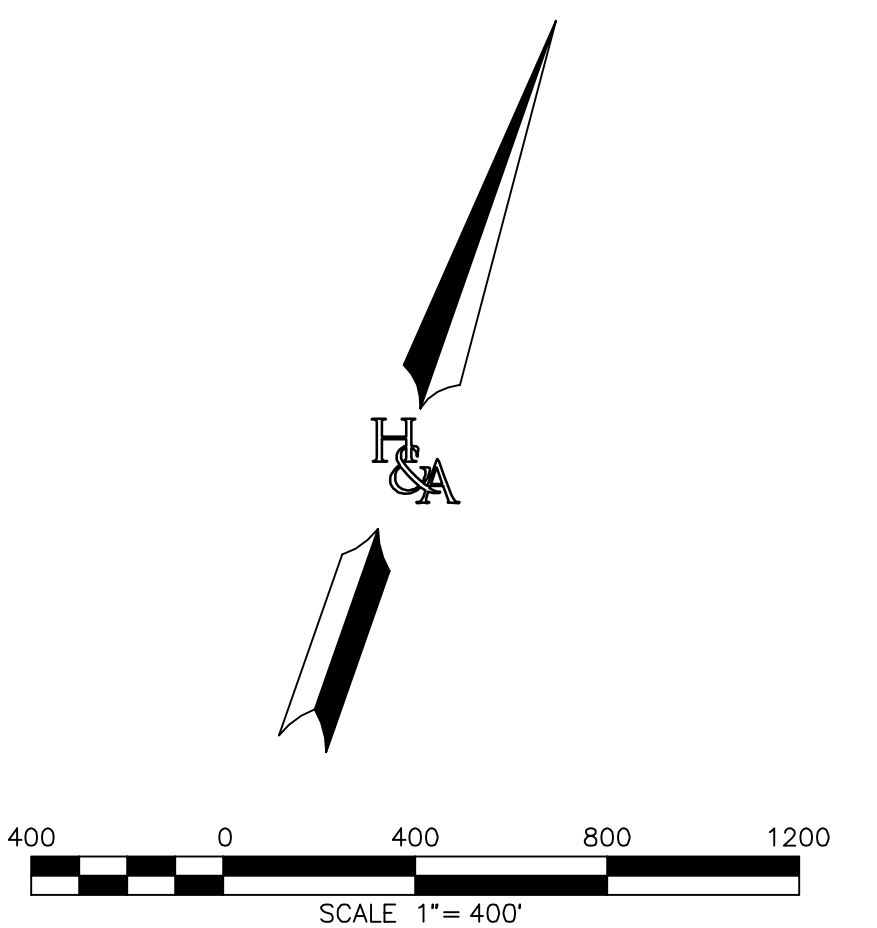


	PREPARED BY:	EXHIBIT 2b-1
	HUNSAKER & ASSOCIATES SAN DIEGO, INC.	EXISTING CONDITION HYDROMODIFICATION MAP
	PLANNING: 9107 Wiggins Street ENGINEERING: San Diego, Ca 92121 SURVEYING: PH080858-4500- PH080858-1404	OTAY RANCH VILLAGE 14 AND PLANNING 16/19- LAND EXCHANGE EIR ALTERNATIVE
		COUNTY OF SAN DIEGO, CALIFORNIA


Basin#1 (BF-1-1)

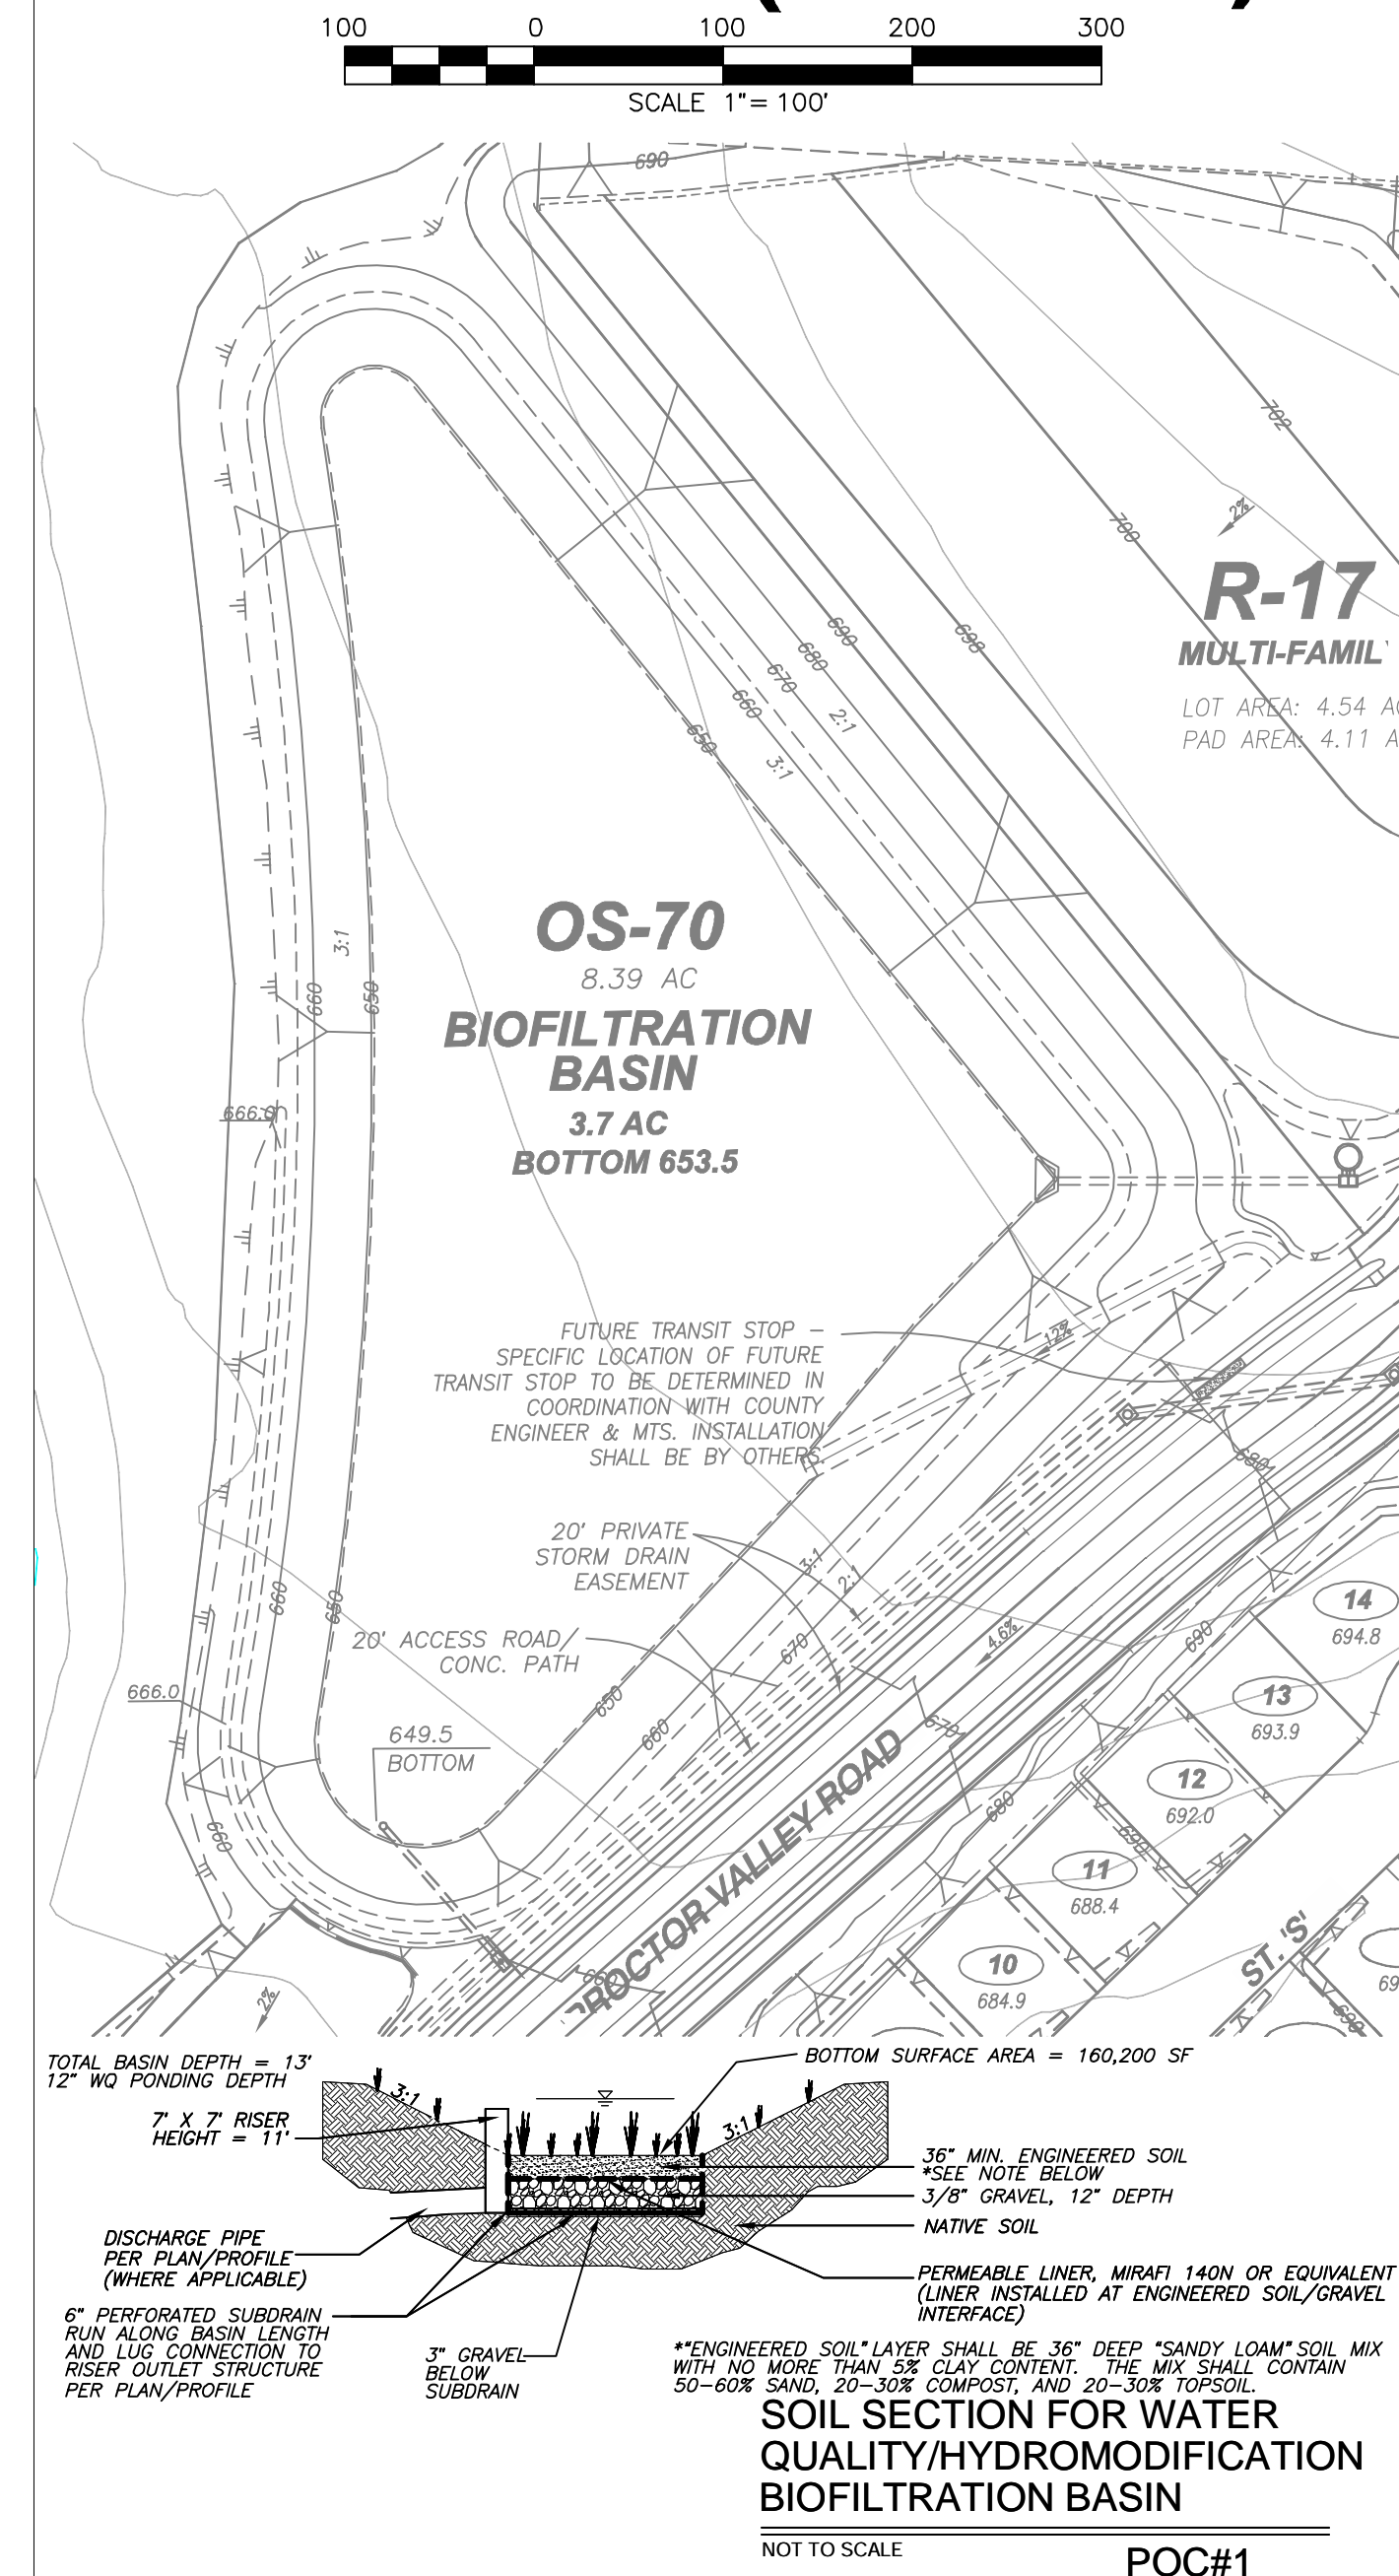


Basin#2 (BF-1-2)

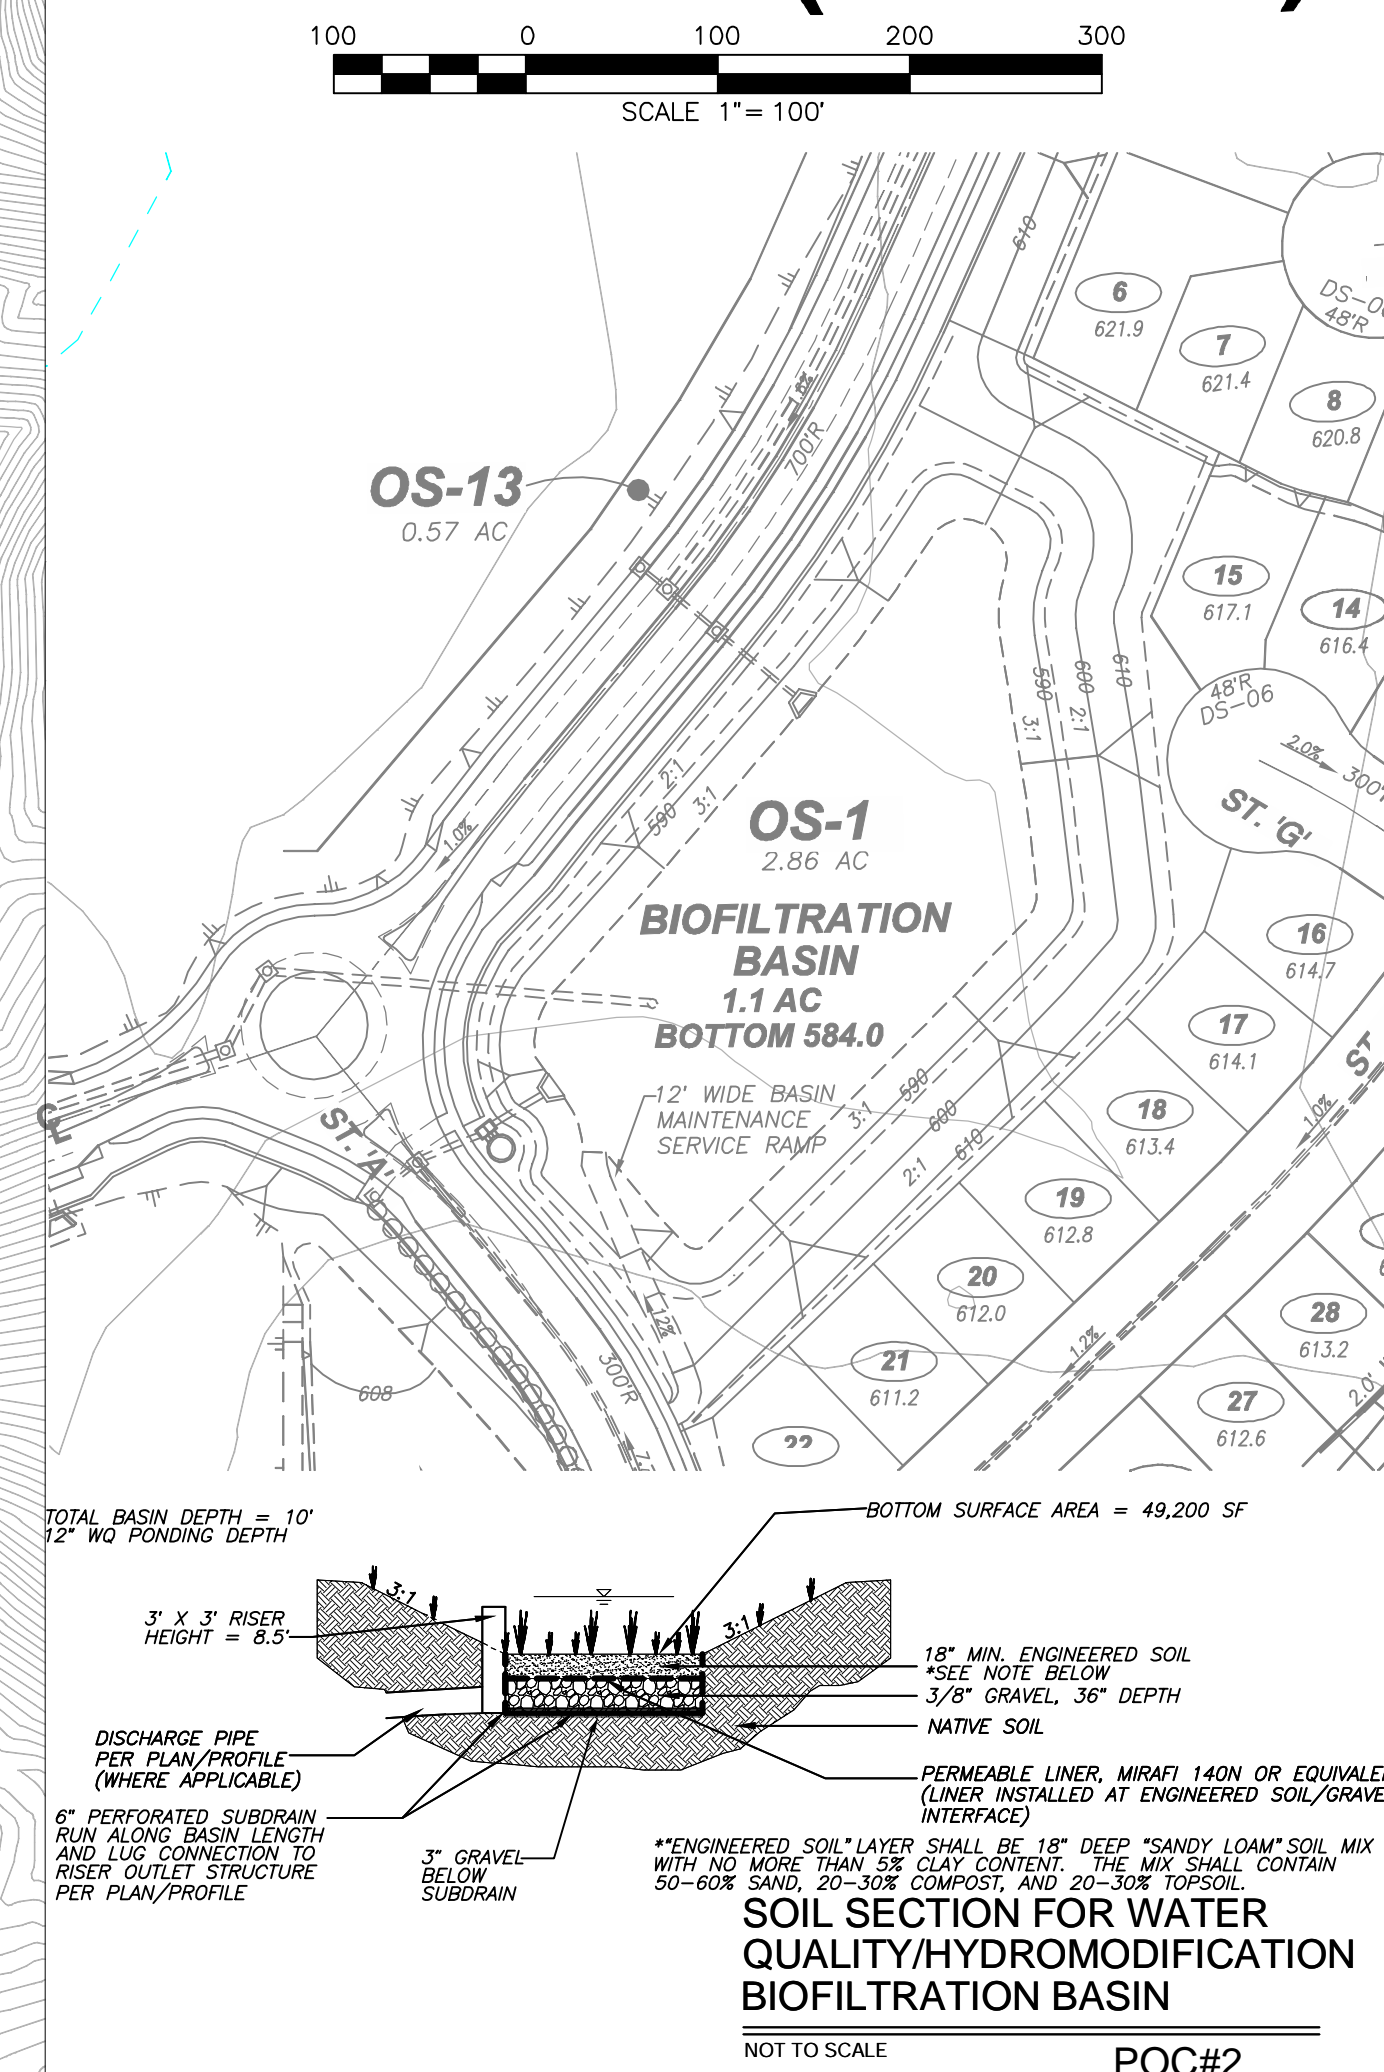

Basin#3 (BF-1-3) Basin#4 (BF-1-4)

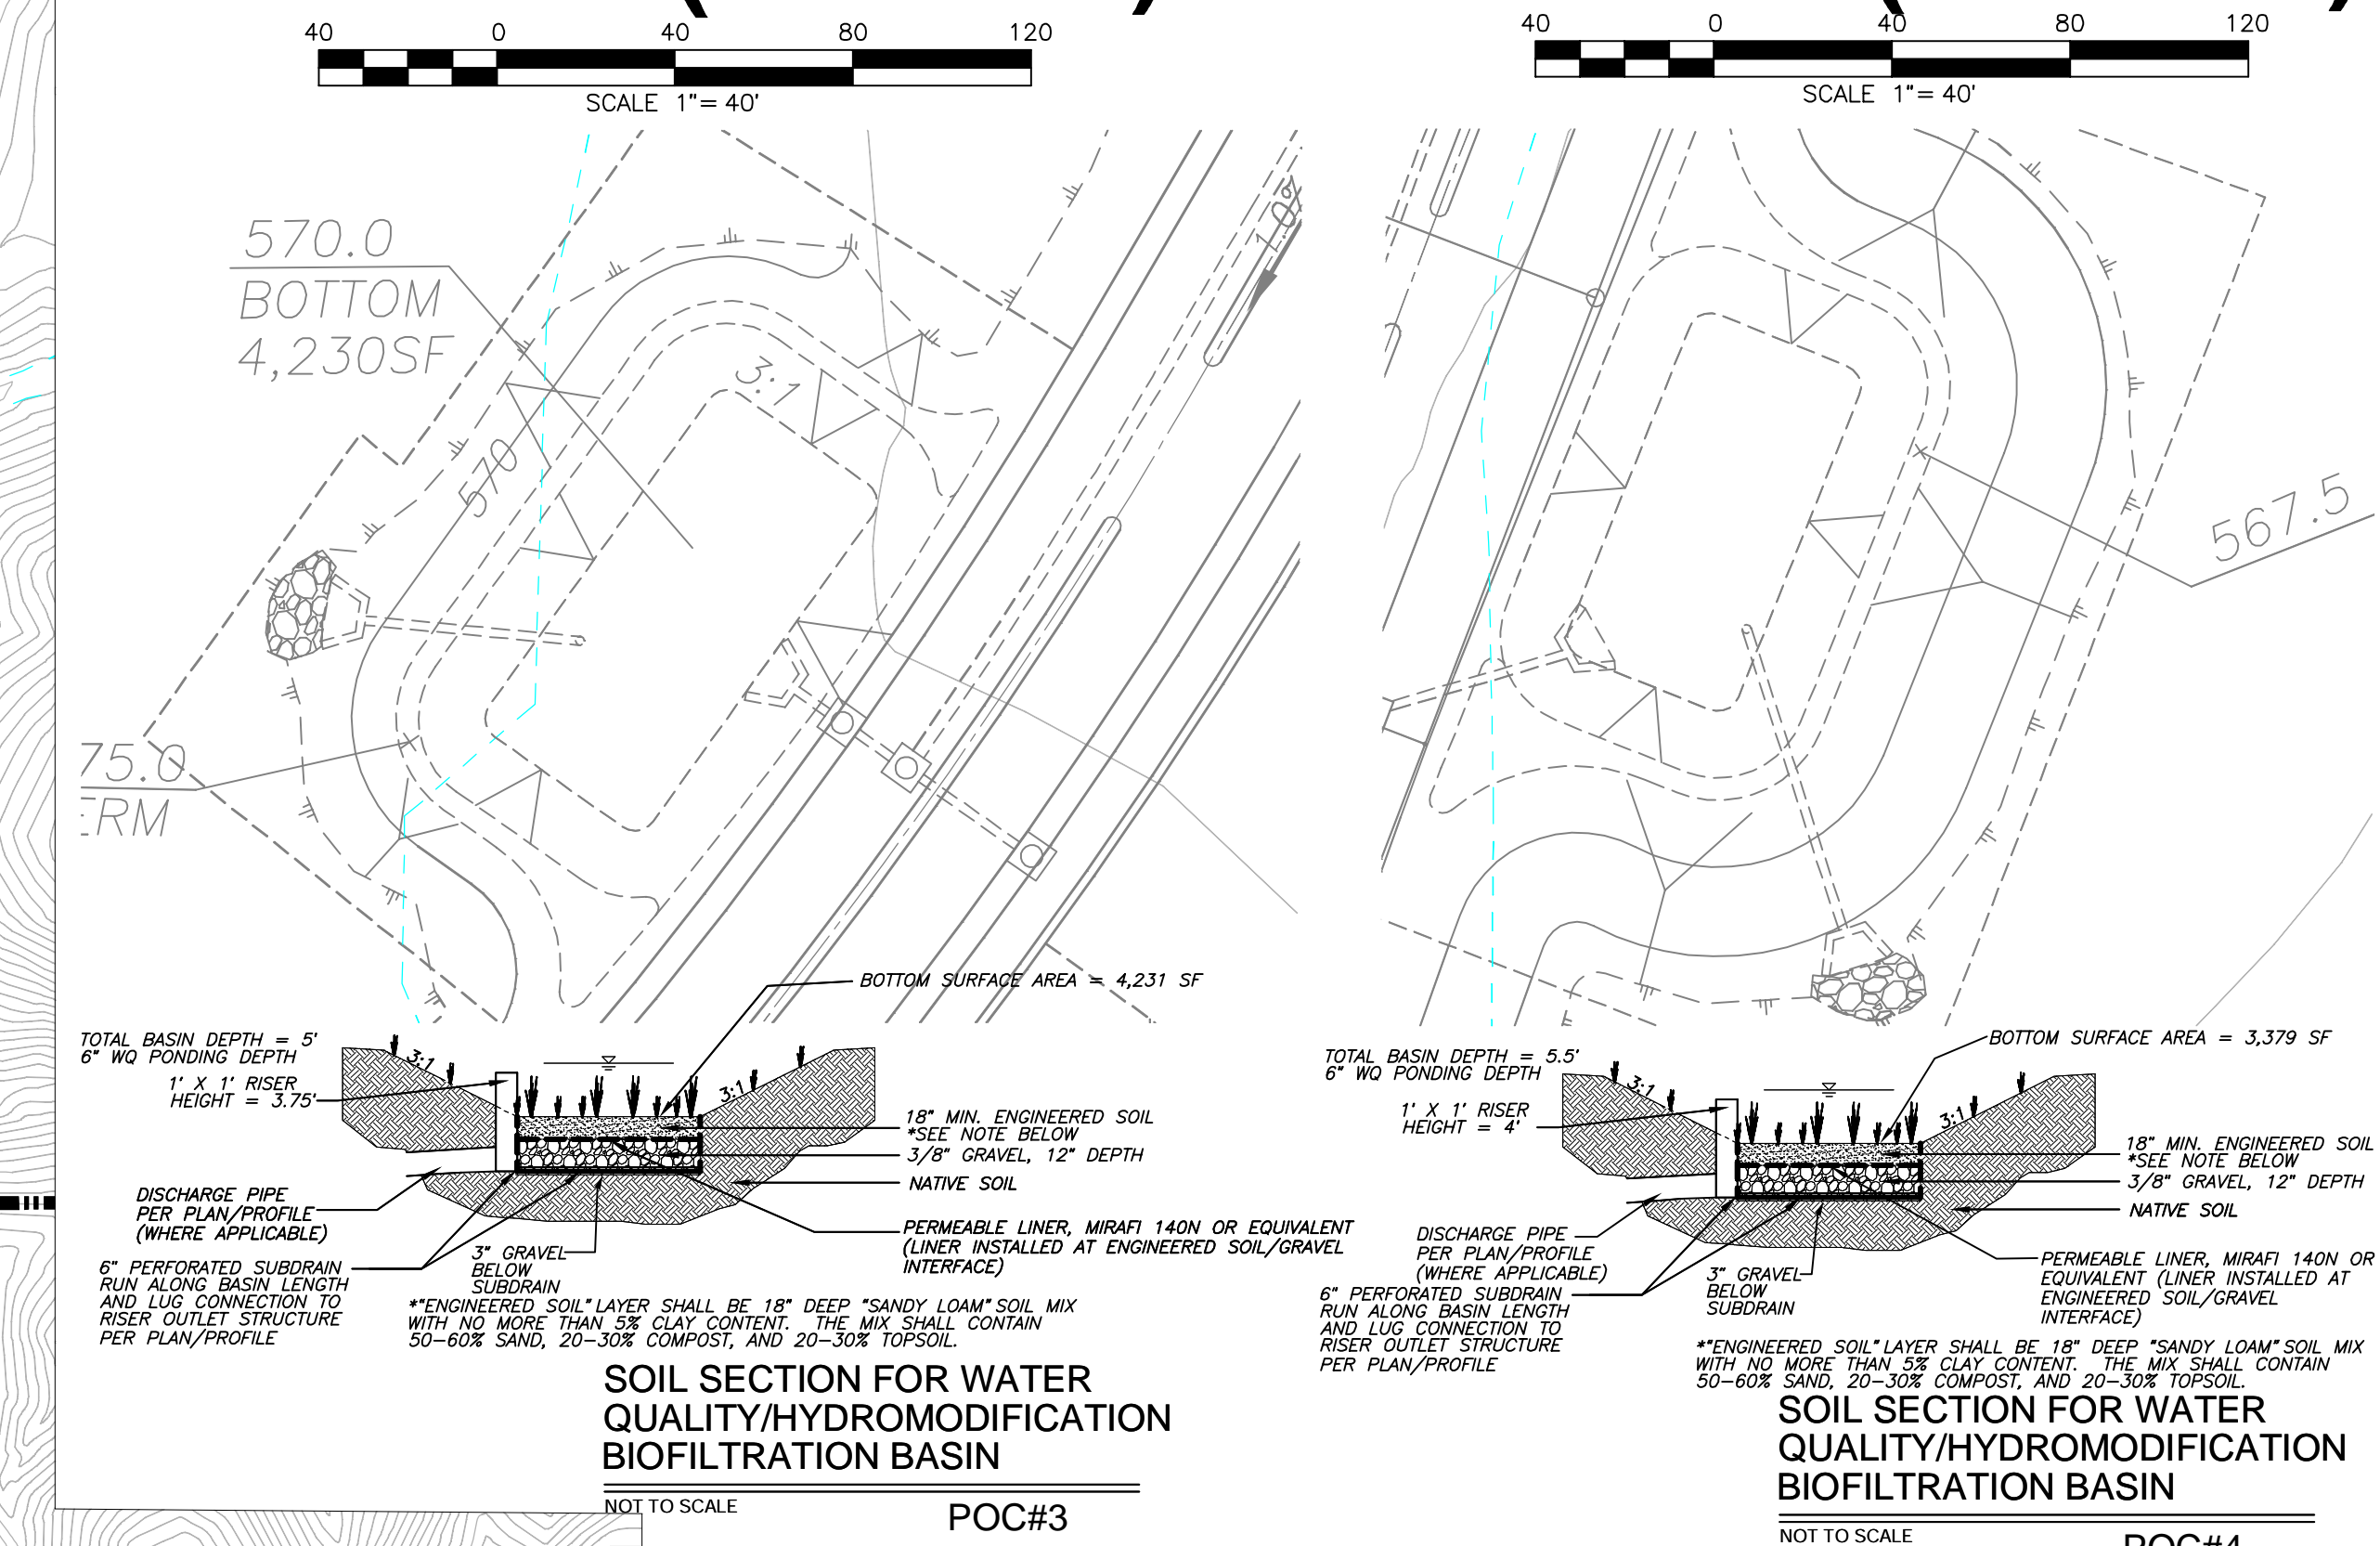

Basin#5 (BF-1-5)

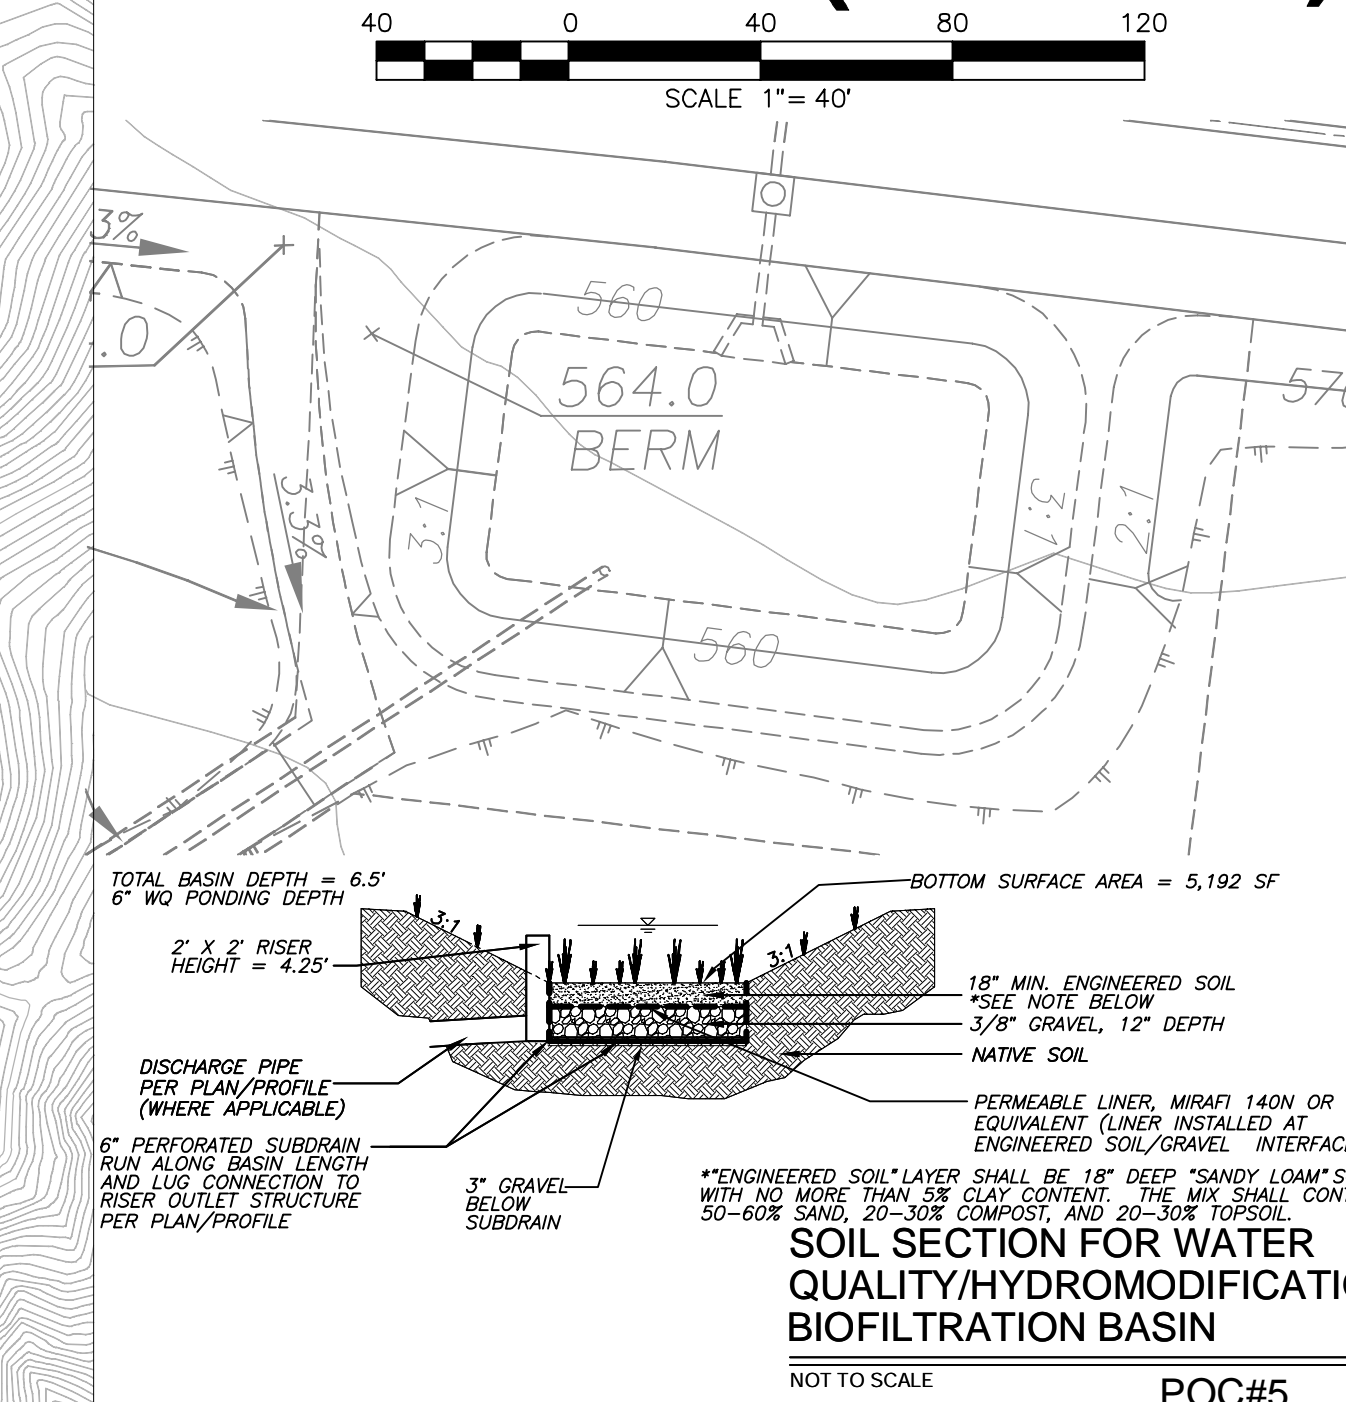

LEGEND:

- # POINT OF COMPLIANCE
- # ACRES DRAINAGE AREA
- SUBAREA BOUNDARY

PREPARED BY:

HUNSAKER & ASSOCIATES
P.L.L.C.
PLANNING: 9707 Wabash Street
ENGINEERING: San Diego, CA 92121
SURVEYING: PH080558-4500; PH080558-3414

EXHIBIT 2b-2
PROPOSED CONDITION HYDROMODIFICATION MAP
OTAY RANCH VILLAGE 14 AND PLANNING AREA 16/19-
LAND EXCHANGE EIR ALTERNATIVE
COUNTY OF SAN DIEGO, CALIFORNIA

POC2
BF-1-3
POC3
11.04 ACRES

POC4
BF-1-4
19.43 ACRES

POC5
BF-1-5
1097.4 ACRES
INCLUDES DEVELOPED
UPSTREAM AREAS FROM
ROLLING HILLS RANCH

POC1

POC2
BF-1-2
59.48 ACRES


254.68 ACRES

140.98 ACRES


385.85 ACRES

306.58 ACRES


MWS#3&4

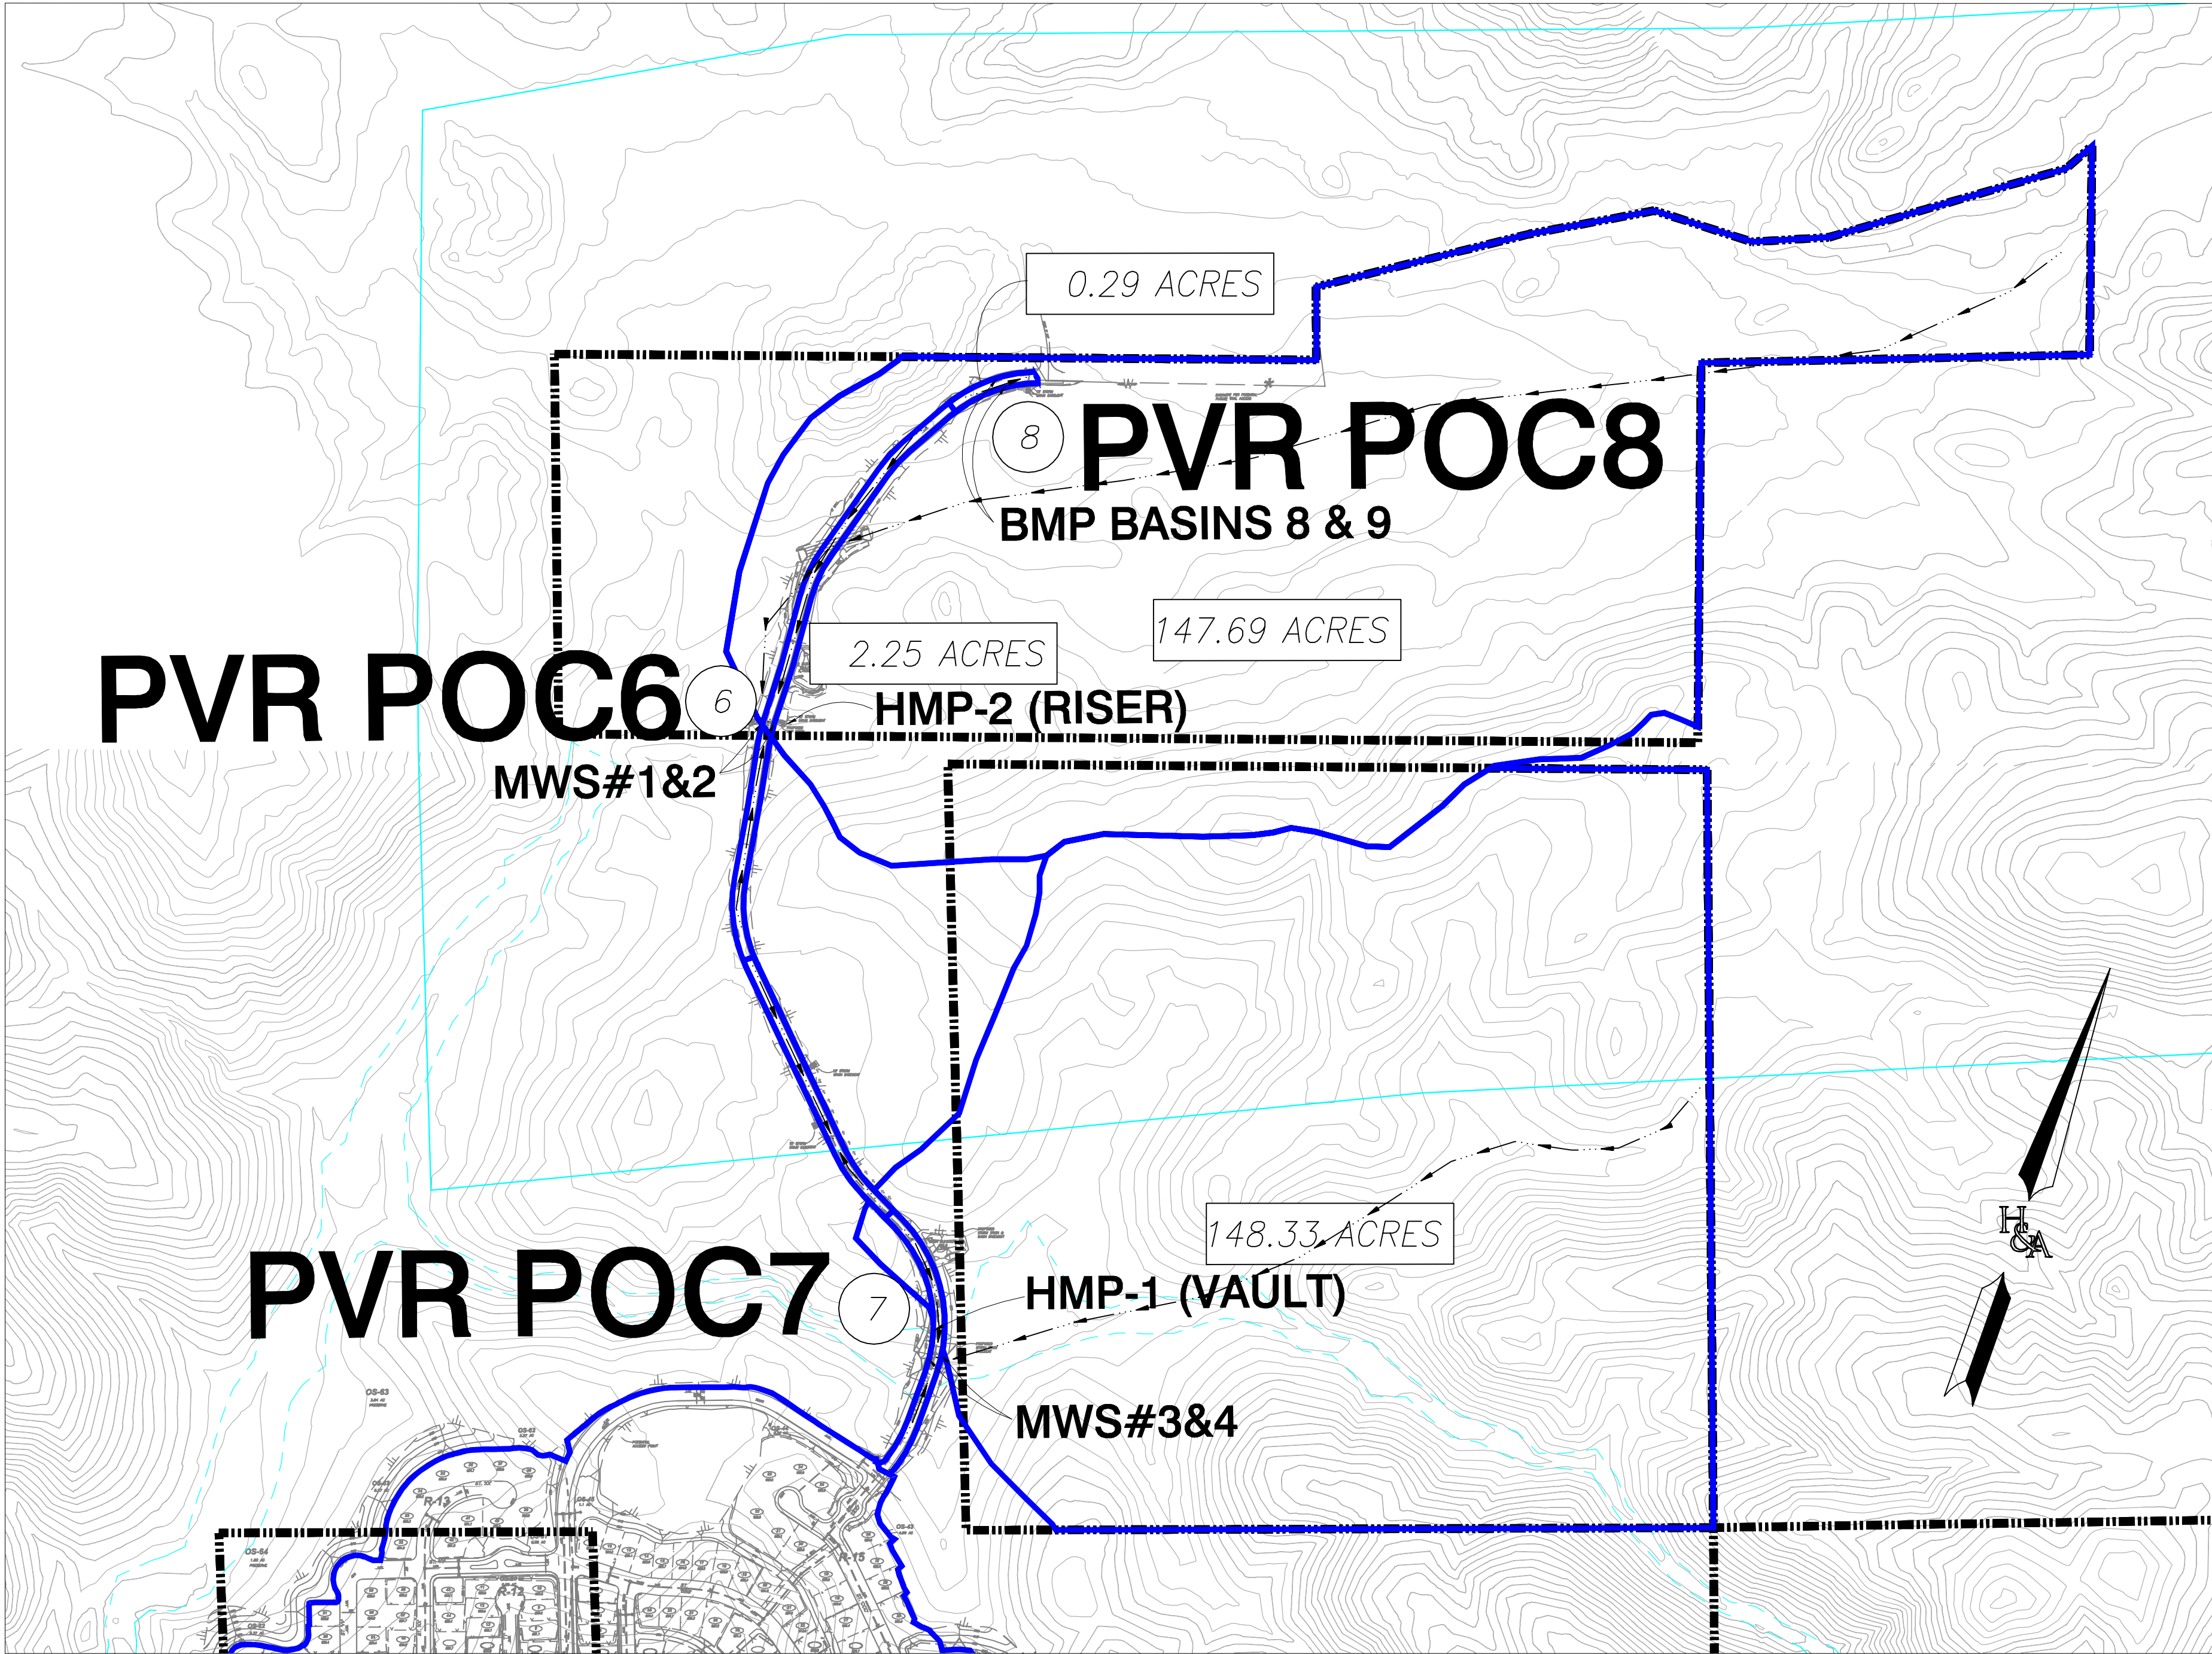


Basin#6 (BF-1-6)

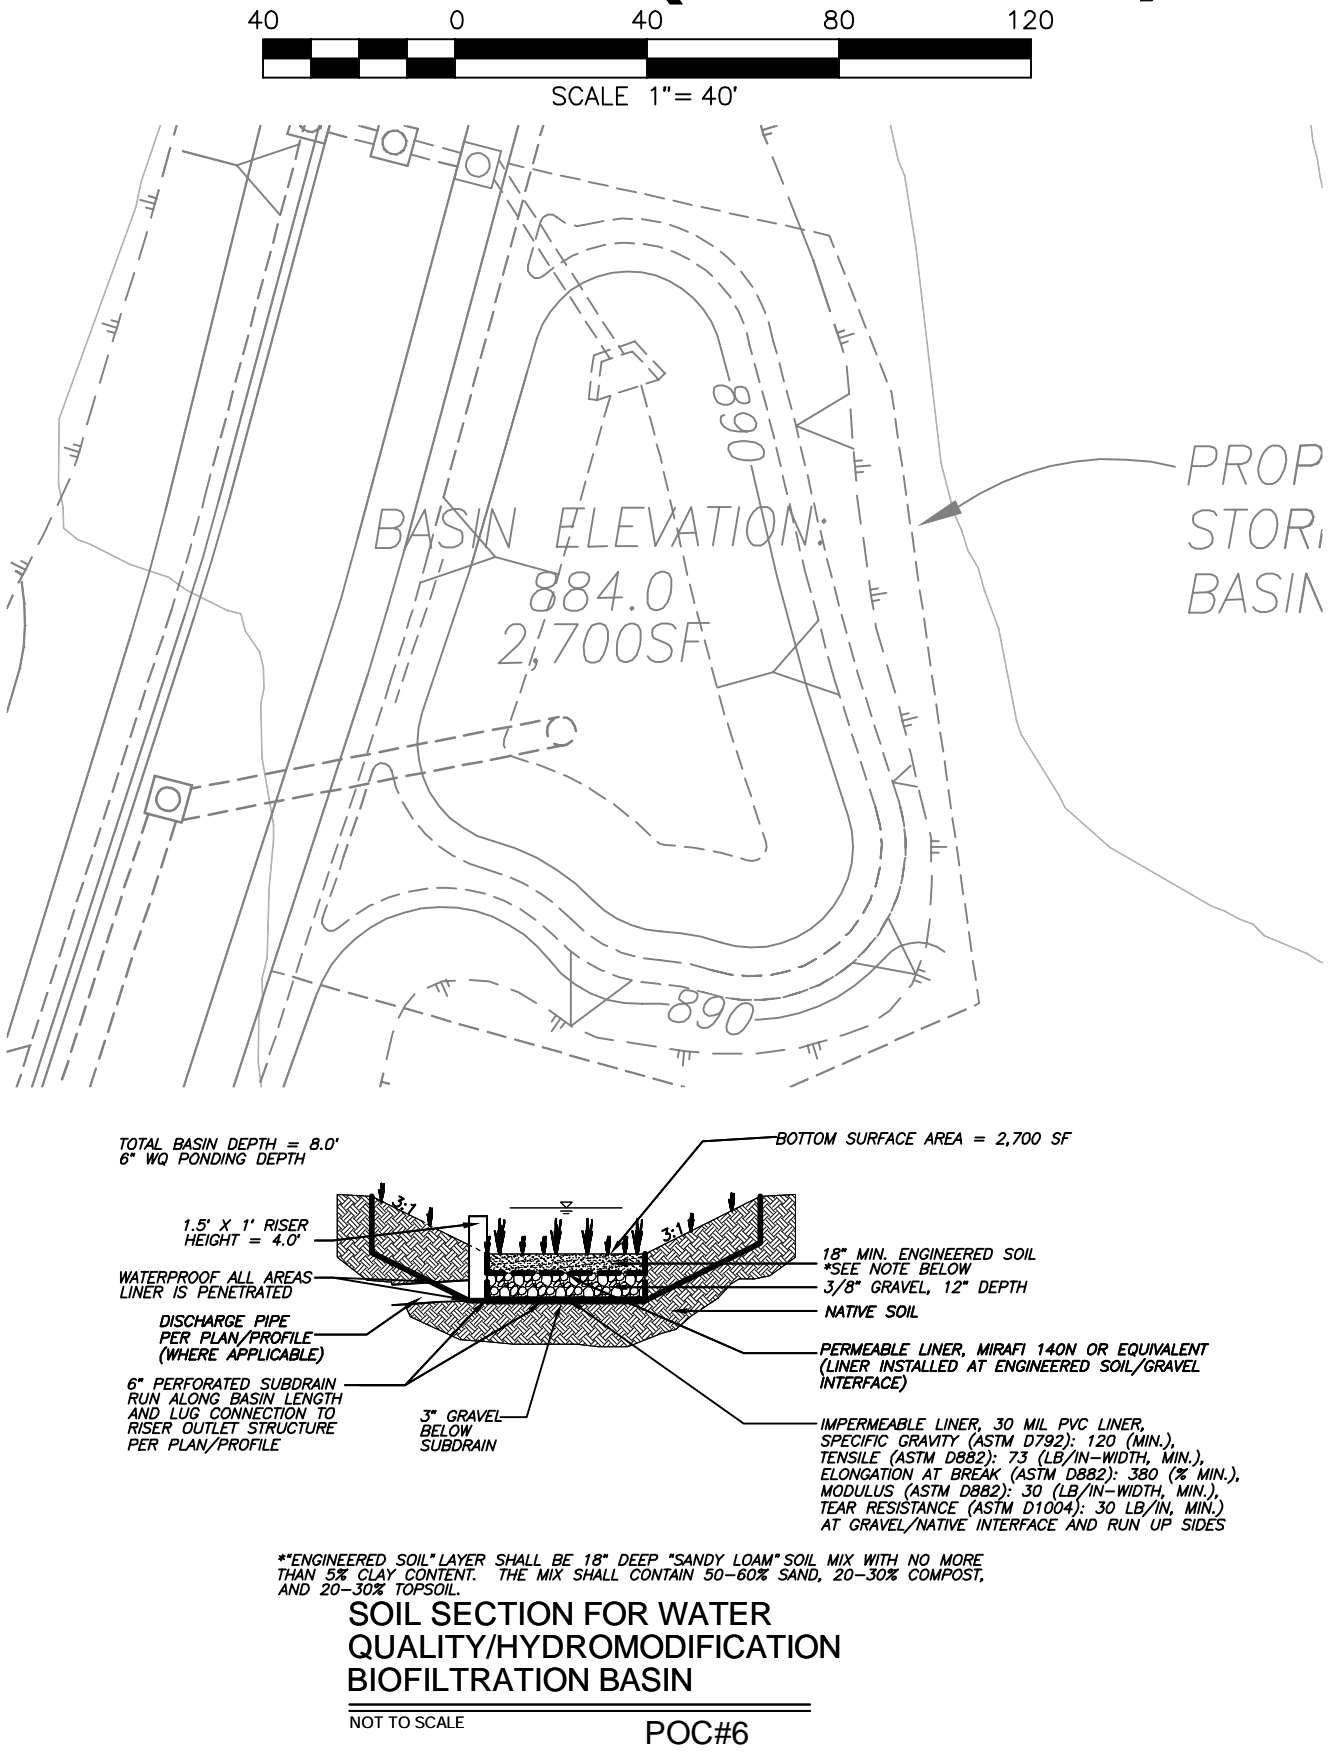

Basin#7 (BF-1-7)

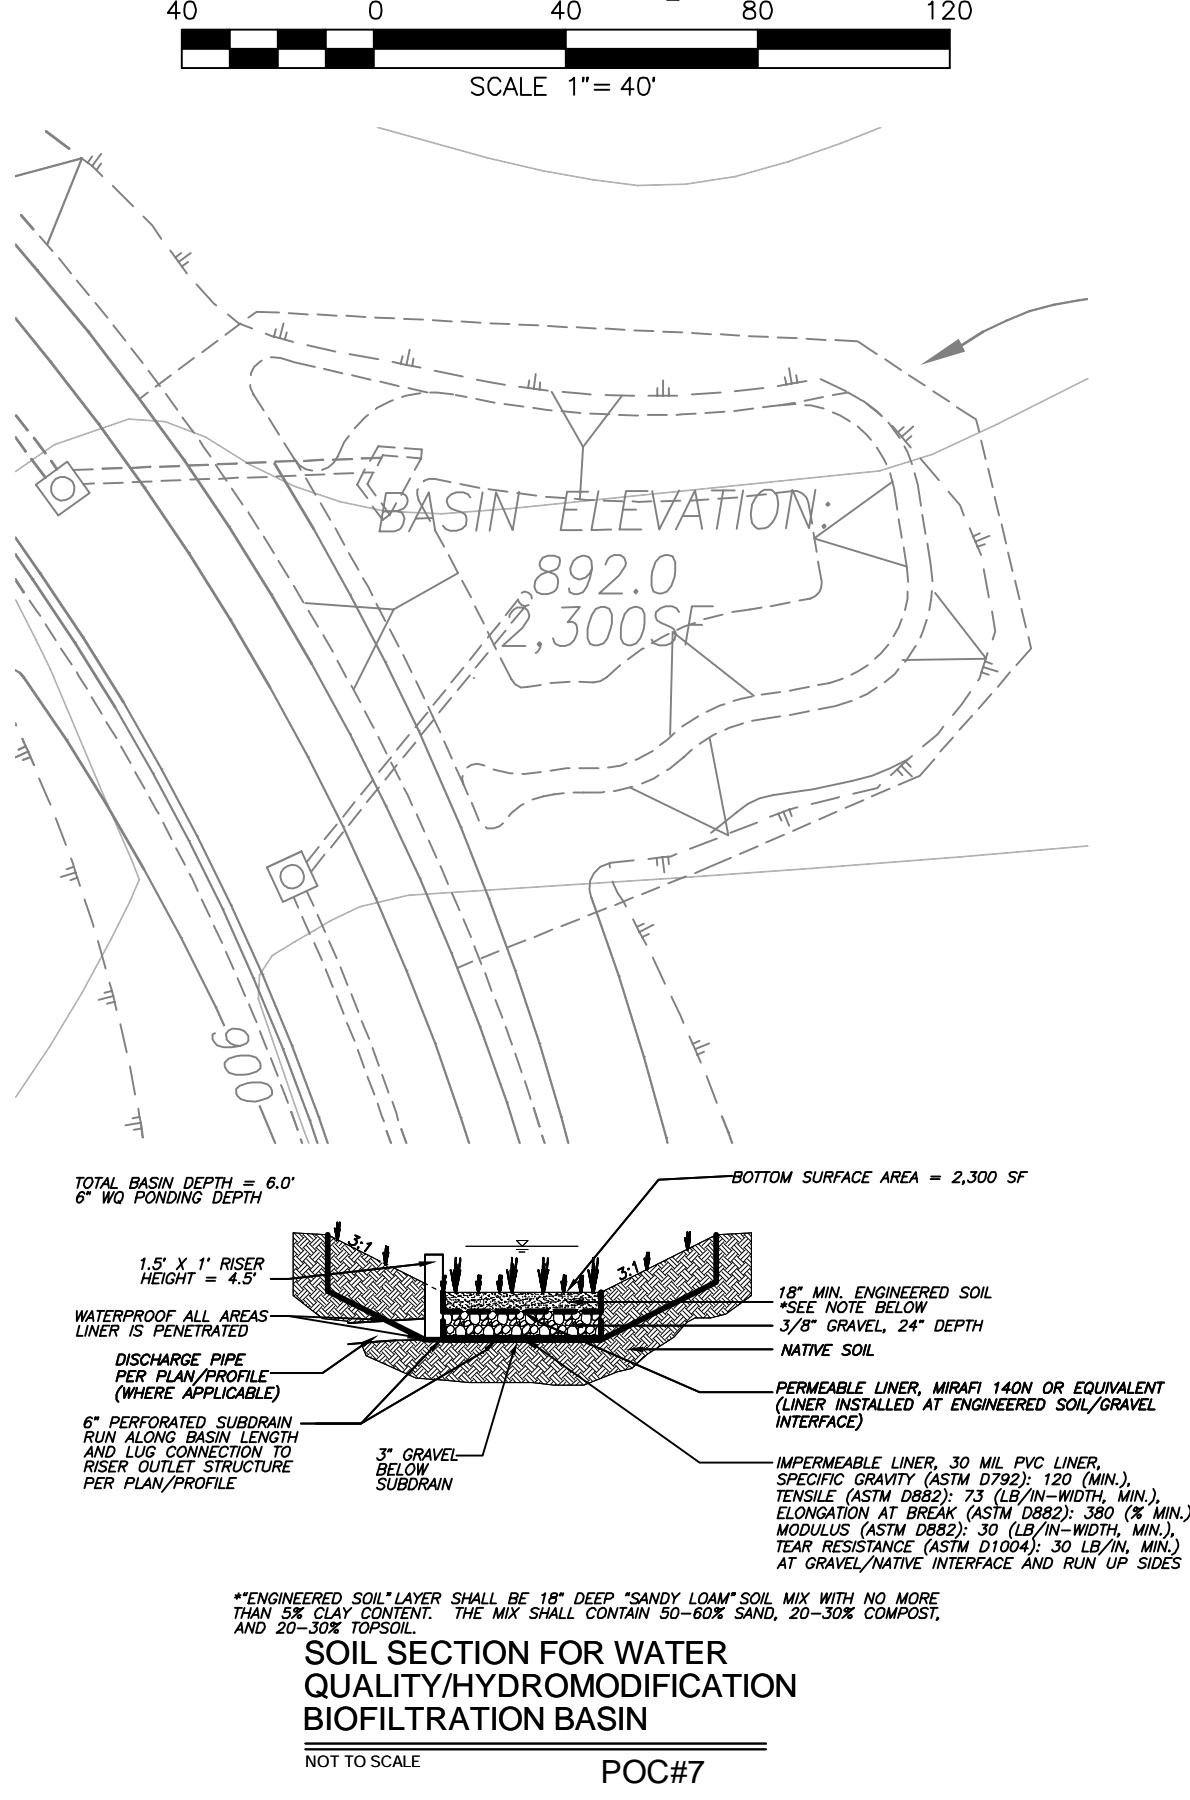

Basin#8 (BF-1-8)

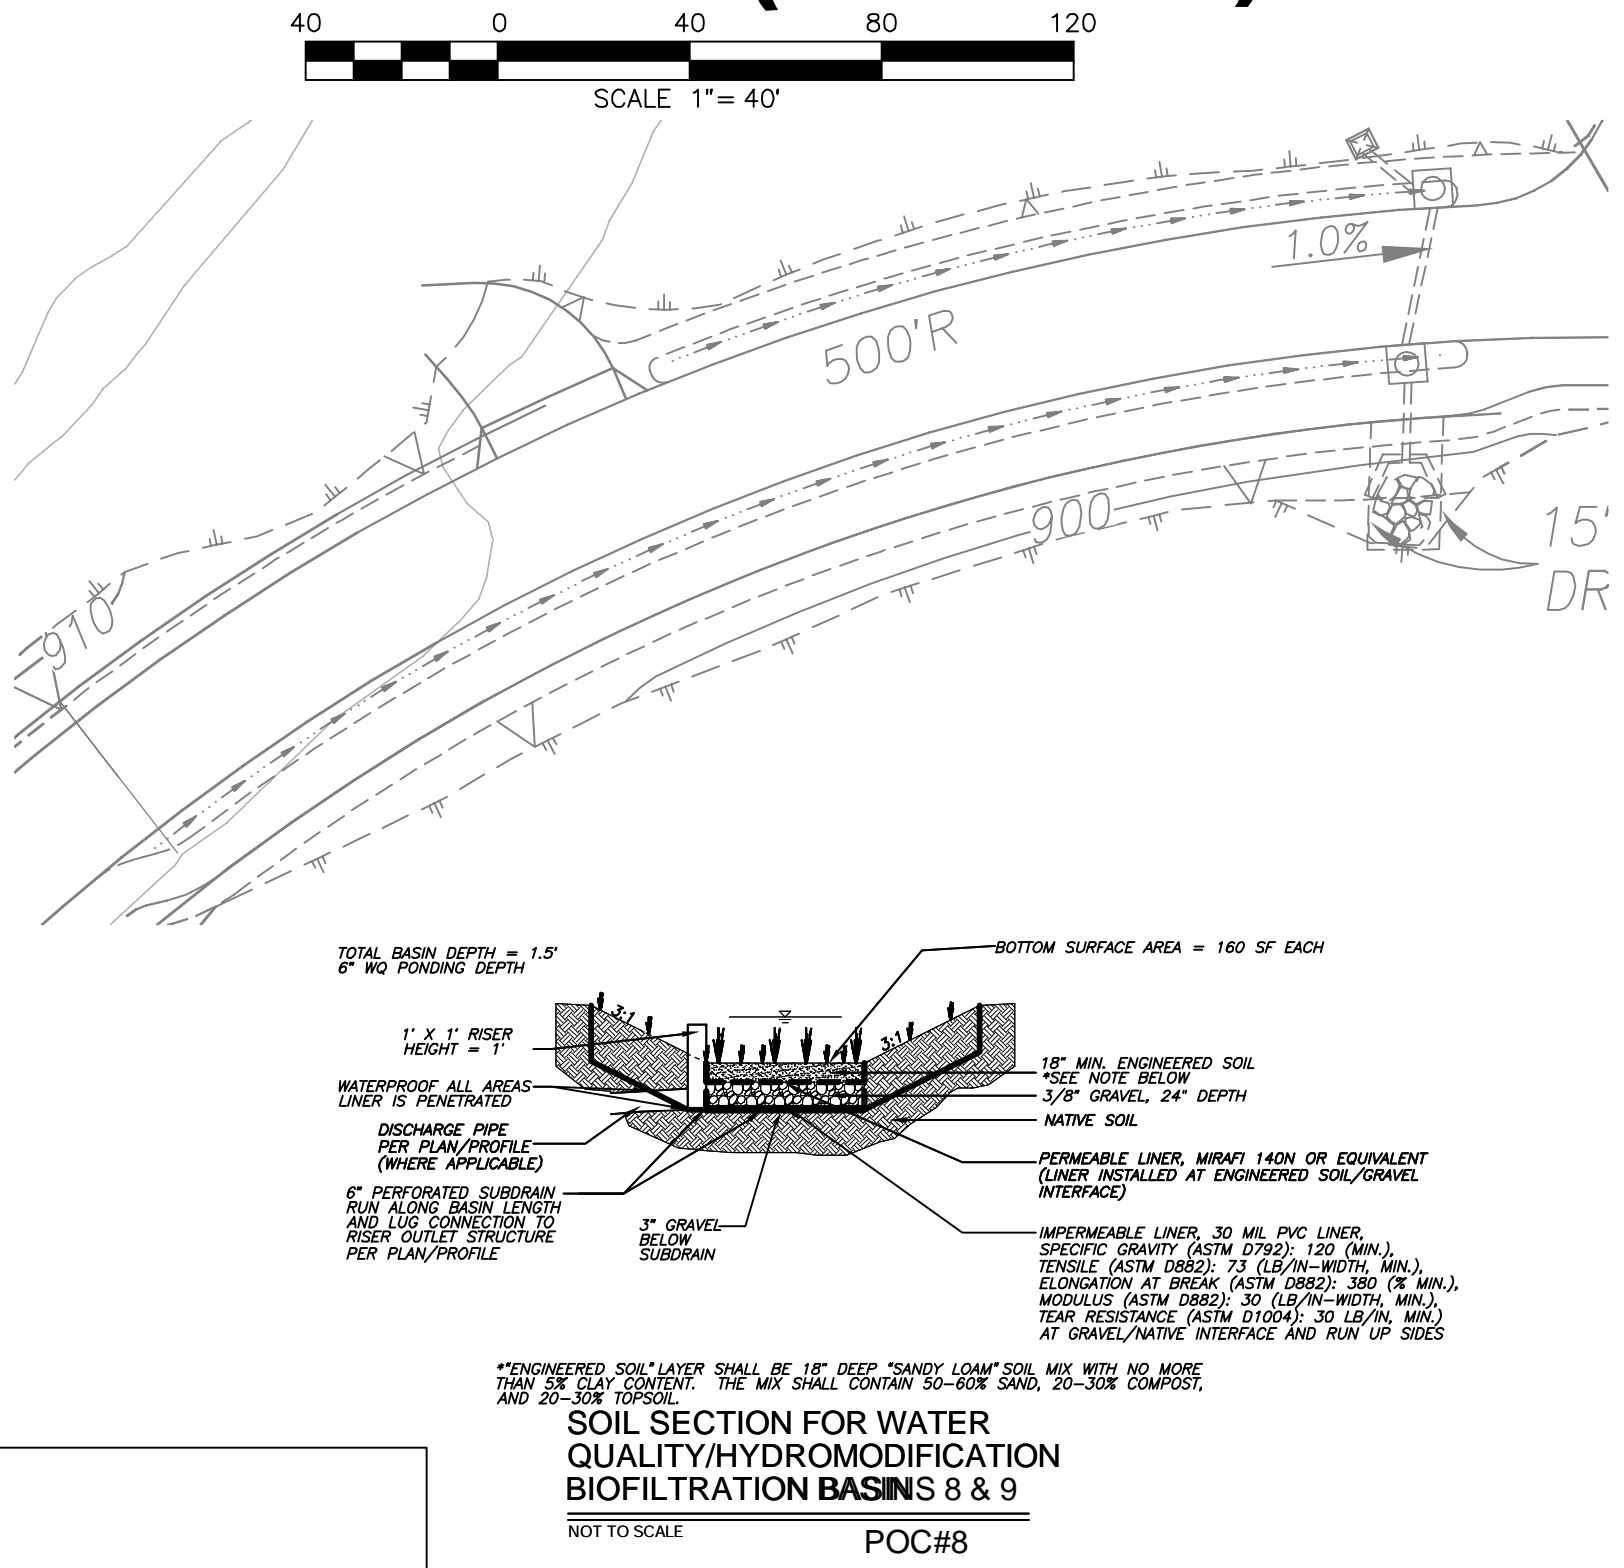

LEGEND:

- # POINT OF COMPLIANCE
- # ACRES DRAINAGE AREA
- SUBAREA BOUNDARY

PREPARED BY:

HUNSAKER & ASSOCIATES
SAN DIEGO, INC.

PLANNING 9707 Waples Street
ENGINEERING San Diego, Ca 92121
SURVEYING PH(658)558-4500 FX(658)558-1414

EXHIBIT 2b-3

PROPOSED CONDITION HYDROMODIFICATION MAP

OTAY RANCH VILLAGE 14 AND PLANNING AREA 16/19-
LAND EXCHANGE EIR ALTERNATIVE

COUNTY OF SAN DIEGO, CALIFORNIA